


RELEVUL CORP DE PROPRIETATE

-Etaj 1-

Scara 1:150

Nr. cadastral	Suprafata măsurată	Adresa Imobilului
	469.20 mp	Str. Otuz, Nr. 9

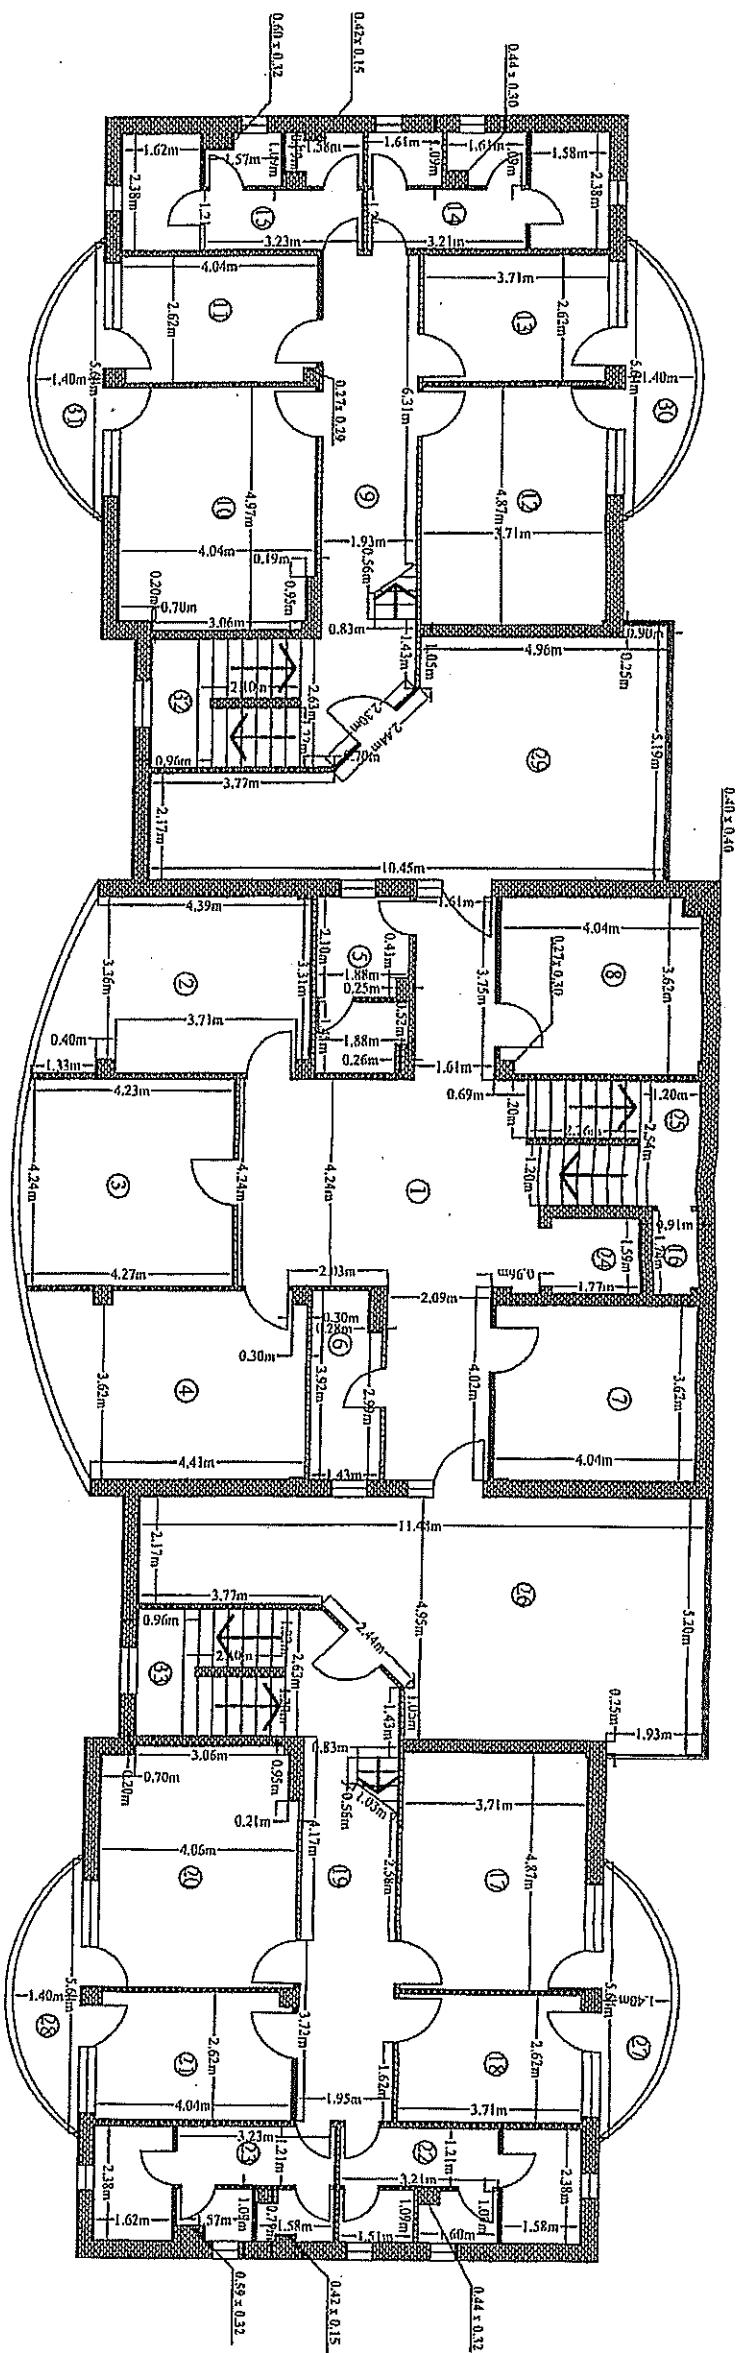

Nr. Incalzire	Denumire Incalzire	Suprafata utila (mp)
1	Hol	40.09
2	Cabinet medical	18.48
3	Cabinet fizioterapie	18.92
4	Astuz, educative	20.24
5	Grup sanitar	6.48
6	Depozit	5.34
7	Exercitii	14.63
8	Cabinet cosiflere	14.39
9	Coridor	19.32
10	Dormitor	19.69
11	Dormitor	10.45
12	Dormitor	18.07
13	Dormitor	9.69
14	Grup sanitar	11.10
15	Grup sanitar	11.01
16	Depozit	1.56
17	Dormitor	18.07
18	Dormitor	9.69
19	Coridor	19.32
20	Dormitor	19.79
21	Dormitor	10.45
22	Grup sanitar	11.09
23	Grup sanitar	11.01
24	Lini	2.81
25	Scaun	8.14
26	Tecsa	43.58
27	Balcon	5.50
28	Balcon	5.50
29	Tecsa	38.11
30	Balcon	5.50
31	Balcon	5.50
32	Scaun	8.07
33	Scaun	8.04
Suprafata Totala = 469.20 mp		
Executant		Data
S.C. Geodan Entreprize S.R.L.		Data
Receptivitat		Data

MINISTERUL ADMINISTRATIILOR
CENTRUL DE AUTORIZARE SI
SERVICII SI INTREREA
S.C. GEODAN
ENTREPREZURI S.R.L.
ANCPN